


REAR ELEVATION

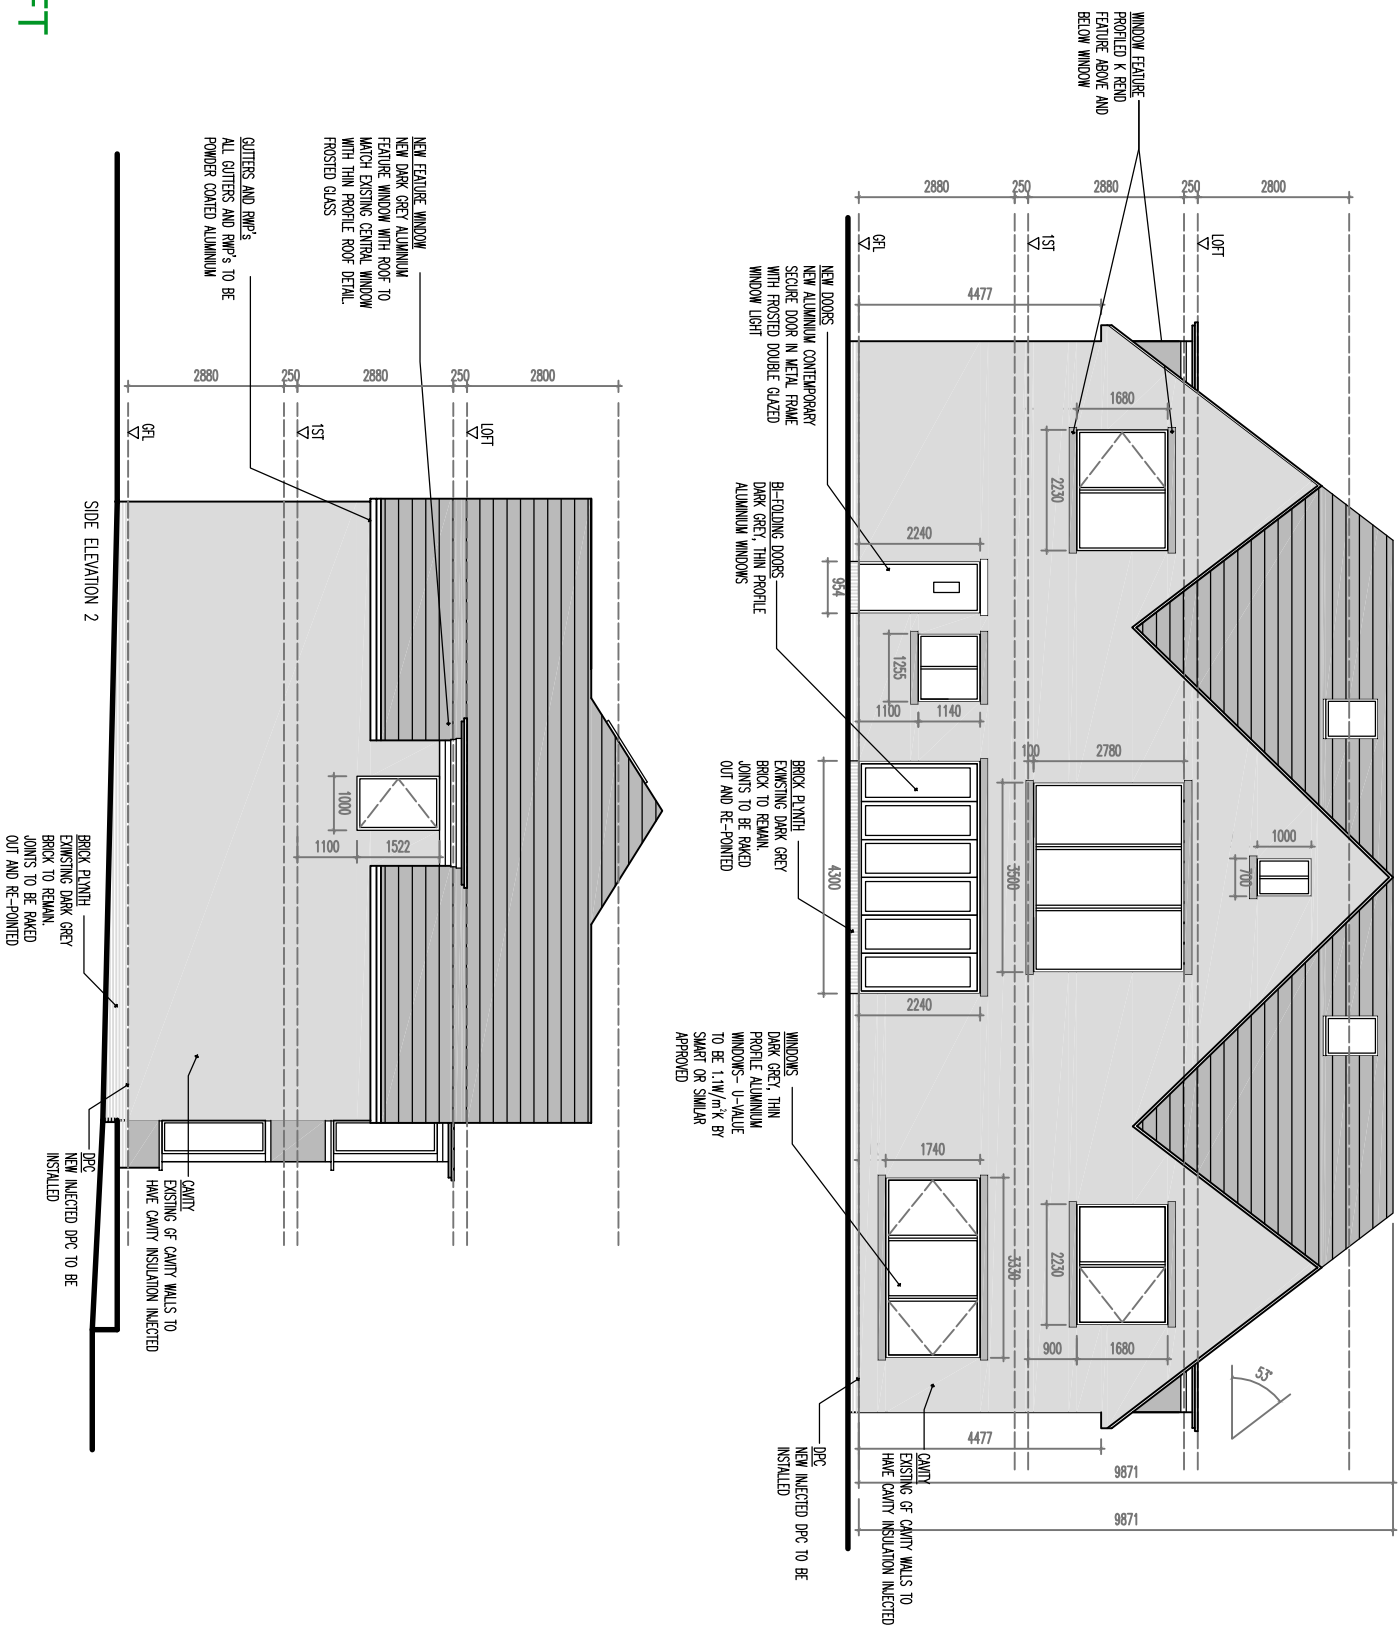

- Notes:-
1. Drawing to be used for Building Regulation purposes only. All dimensions are to be checked on site prior to fabrication and/or construction. Any discrepancies are to be brought to the attention of MDA Architectural Services.
 2. The copyright for this drawing and design shall remain the property of MDA Architectural Services.
 3. This drawing is not to be reproduced without the written permission of MDA Architectural Services
 - 4.

G	WINDOWS FINISH WORKERSED	MA	01/12/14
F	BUILDING REGULATIONS ISSUE	MA	20/11/14
E	LEAD TO WINDOWS REMOVED	MA	12/09/14
D	NOTES FOR REAR DOOR AMENDED	MA	12/09/14
C	NOTES ADDED; RENDER SHOWN	MA	09/09/14
B	BATH WINDOW ADDED TO SIDE ELEVATION 2	MA	30/07/14
A	REAR SECOND FLOOR WINDOW ADDED	MA	29/07/14



PROPOSED REAR AND SIDE 2 ELEVATIONS

BOLTON

Scale 1:100 @ A3
 Date 29/07/14
 Dwg By M/A
 0130/010

BUILDING REGULATIONS

DRAFT