

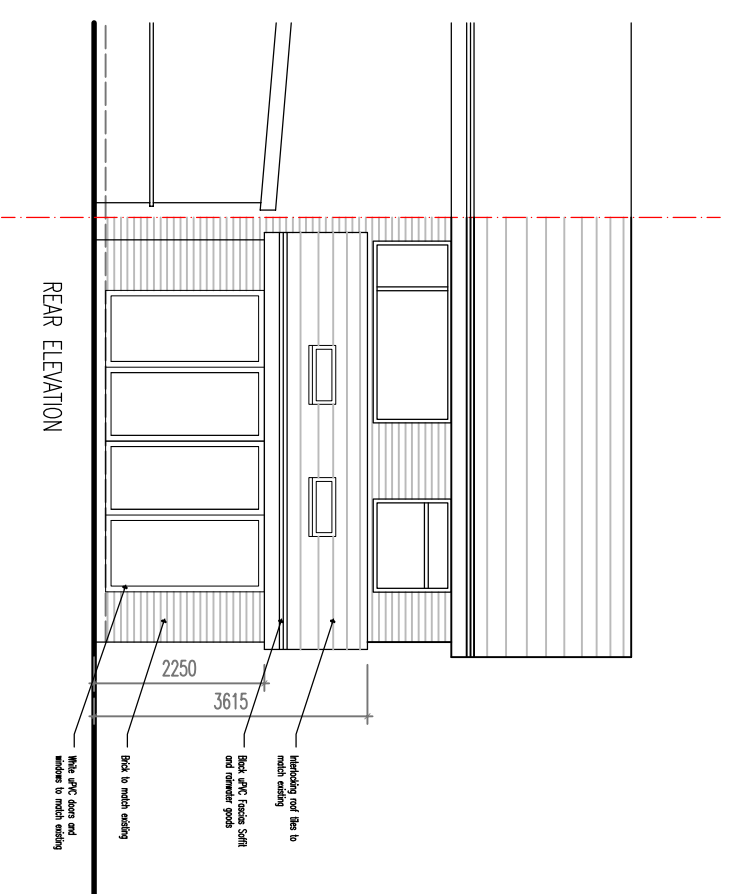


- Notes:-
1. Drawing to be used for Planning purposes only.
 2. All dimensions are to be checked on site prior to fabrication and/or construction. Any discrepancies are to be brought to the attention of MDA Architectural Services.
 3. The copyright for this drawing and design shall remain the property of MDA Architectural Services.
 4. This drawing is not to be reproduced without the written permission of MDA Architectural Services

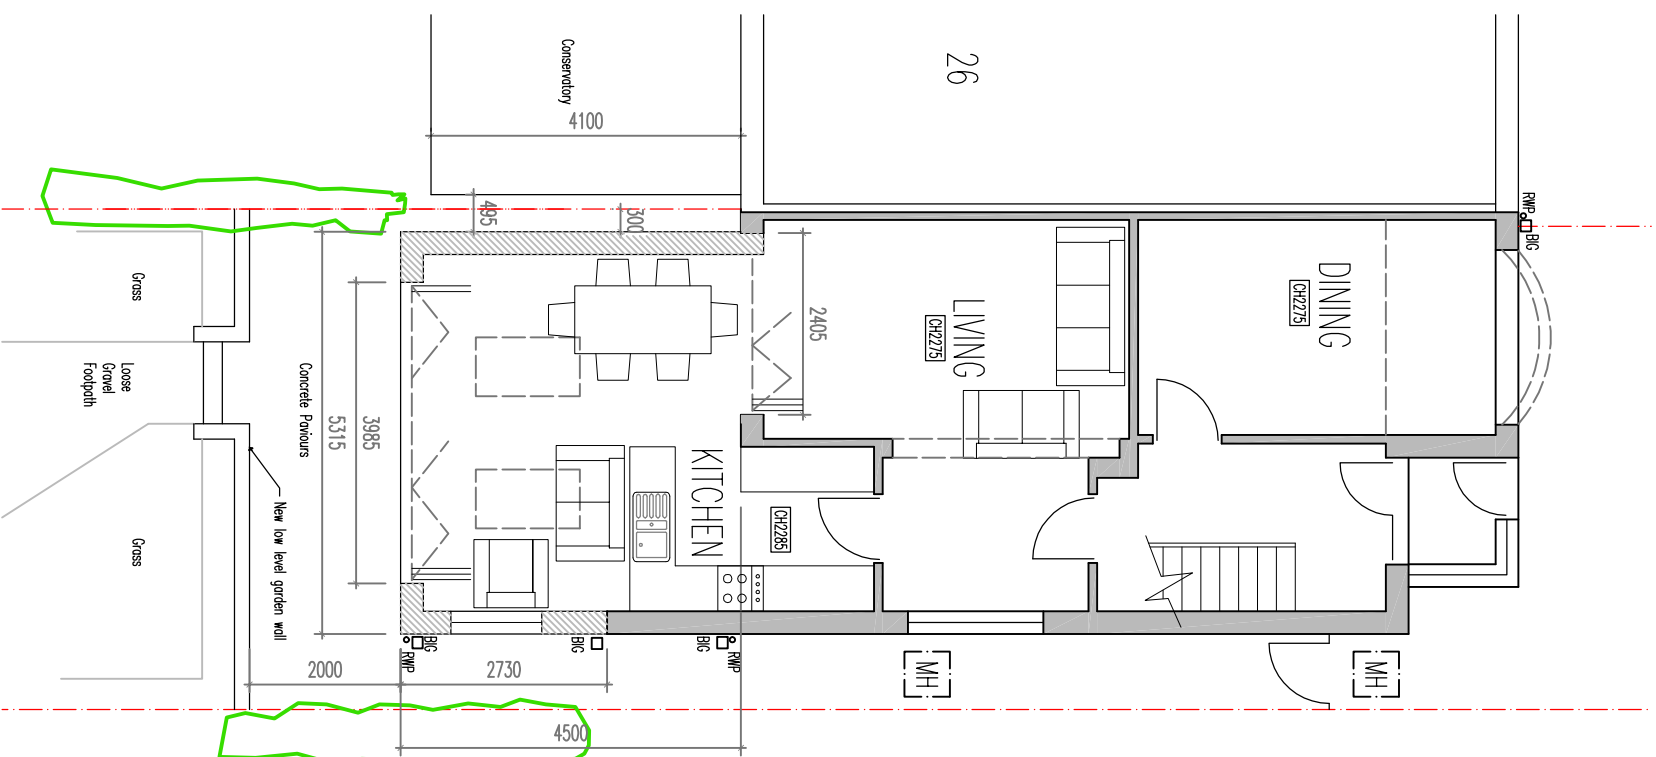

A	DIMENSIONS ADDED TO ELEVATIONS: PLANNING ISSUE	MA	06/10/14
---	--	----	----------

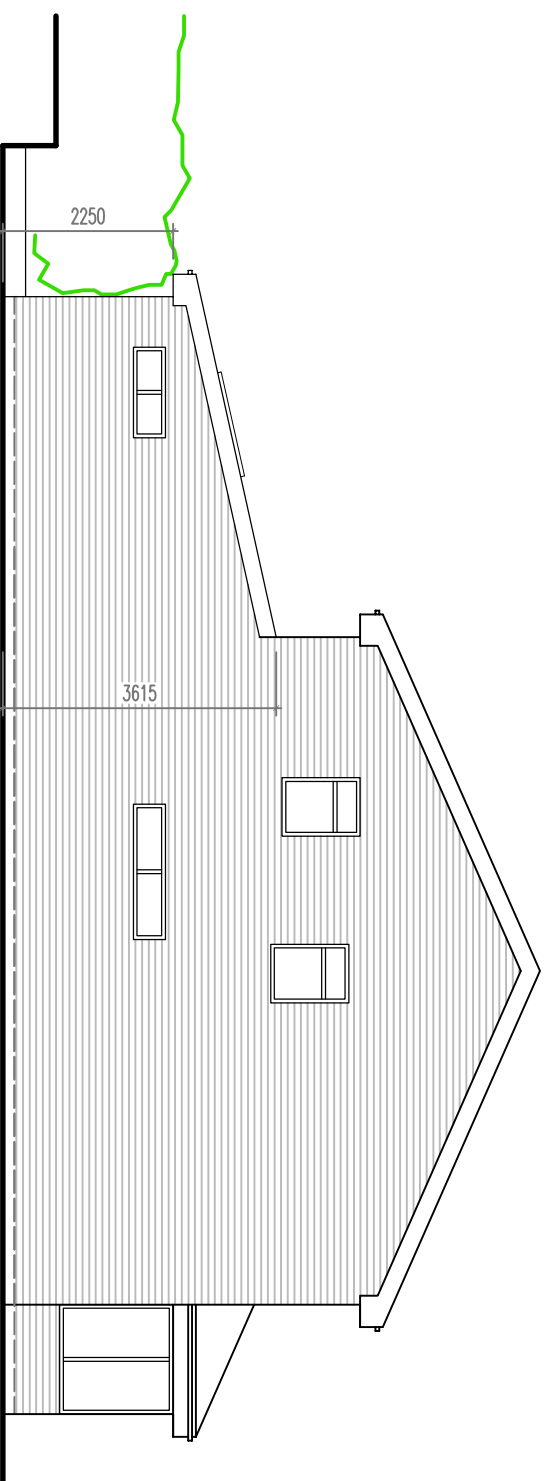

PROPOSED PLANS

BOLTON

Scale	1:100 @ A3	Drawing No.		Rev.	
Date	01/10/14		0141/002		A
Dwg By	MA				

PLANNING